


**Typical Approach Signing for Multi-Lane Entry Roundabouts  
(DeIDOT MUTCD Only)**

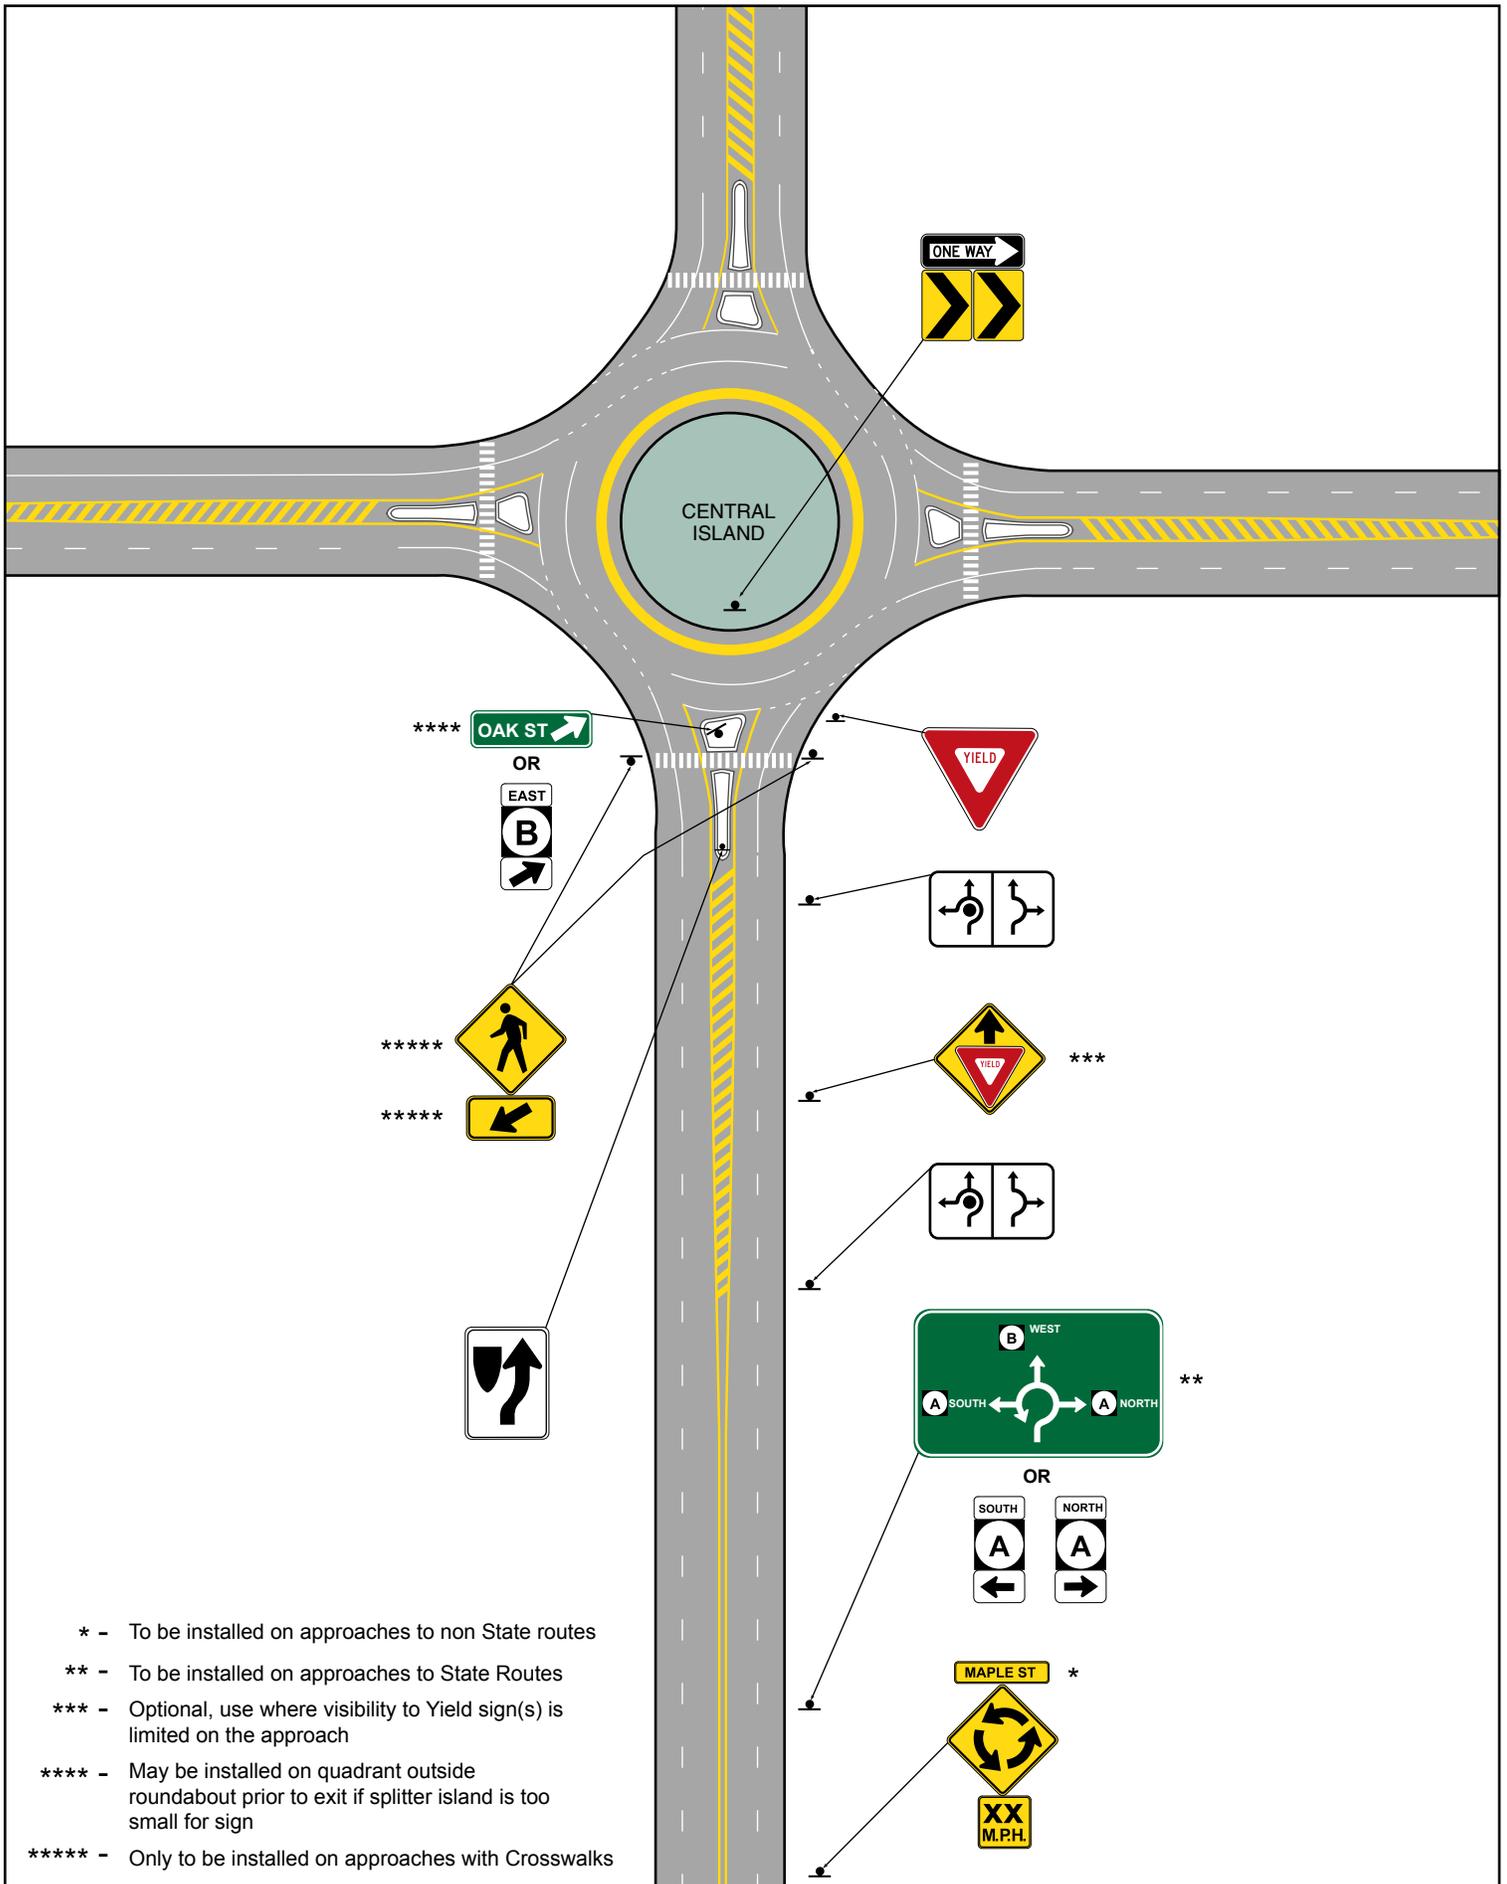

- \* - To be installed on approaches to non State routes
- \*\* - To be installed on approaches to State Routes
- \*\*\* - Optional, use where visibility to Yield sign(s) is limited on the approach
- \*\*\*\* - May be installed on quadrant outside roundabout prior to exit if splitter island is too small for sign
- \*\*\*\*\* - Only to be installed on approaches with Crosswalks