
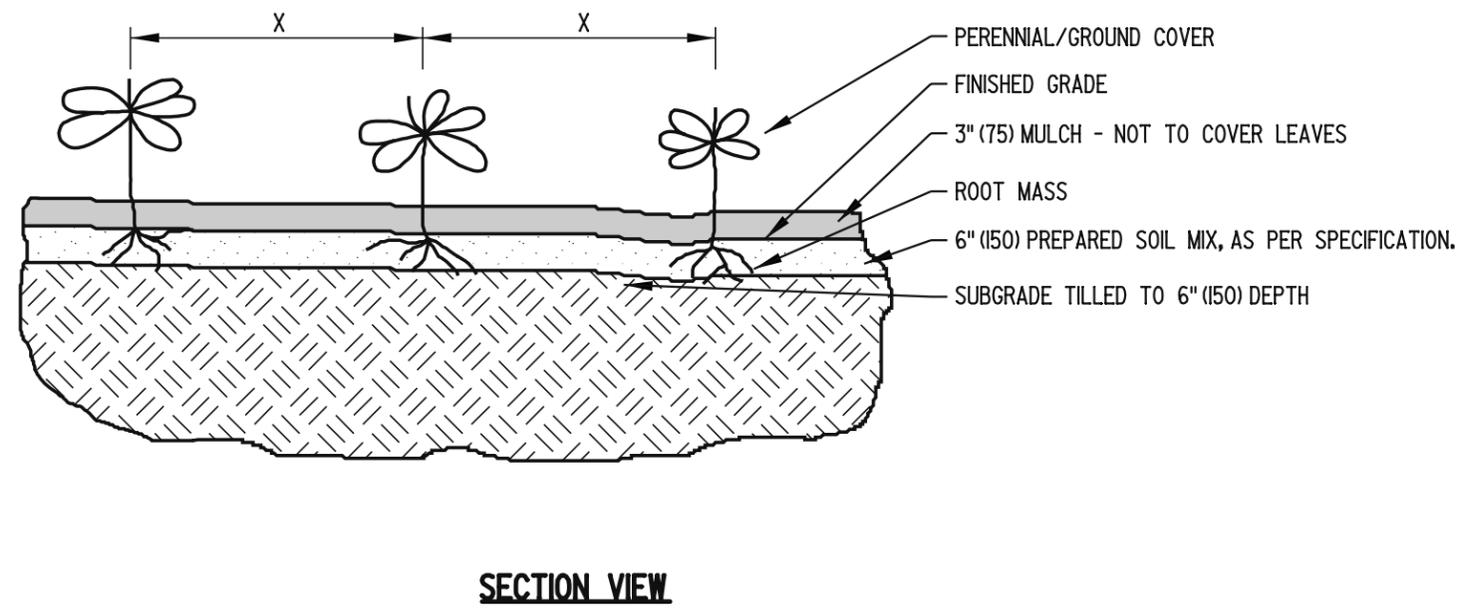


**NOTE:**  
 1). SEE PLANT LIST FOR SPACING (X).

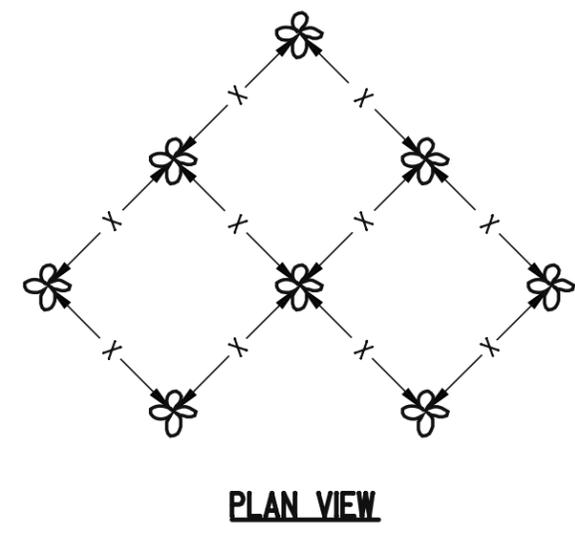

**PERENNIAL/GROUNDCOVER PLANTING DETAIL**